


NOTE: zone positions derived from supplied plan -
'L_Feature and Level Survey_heights_10Zones.pdf'

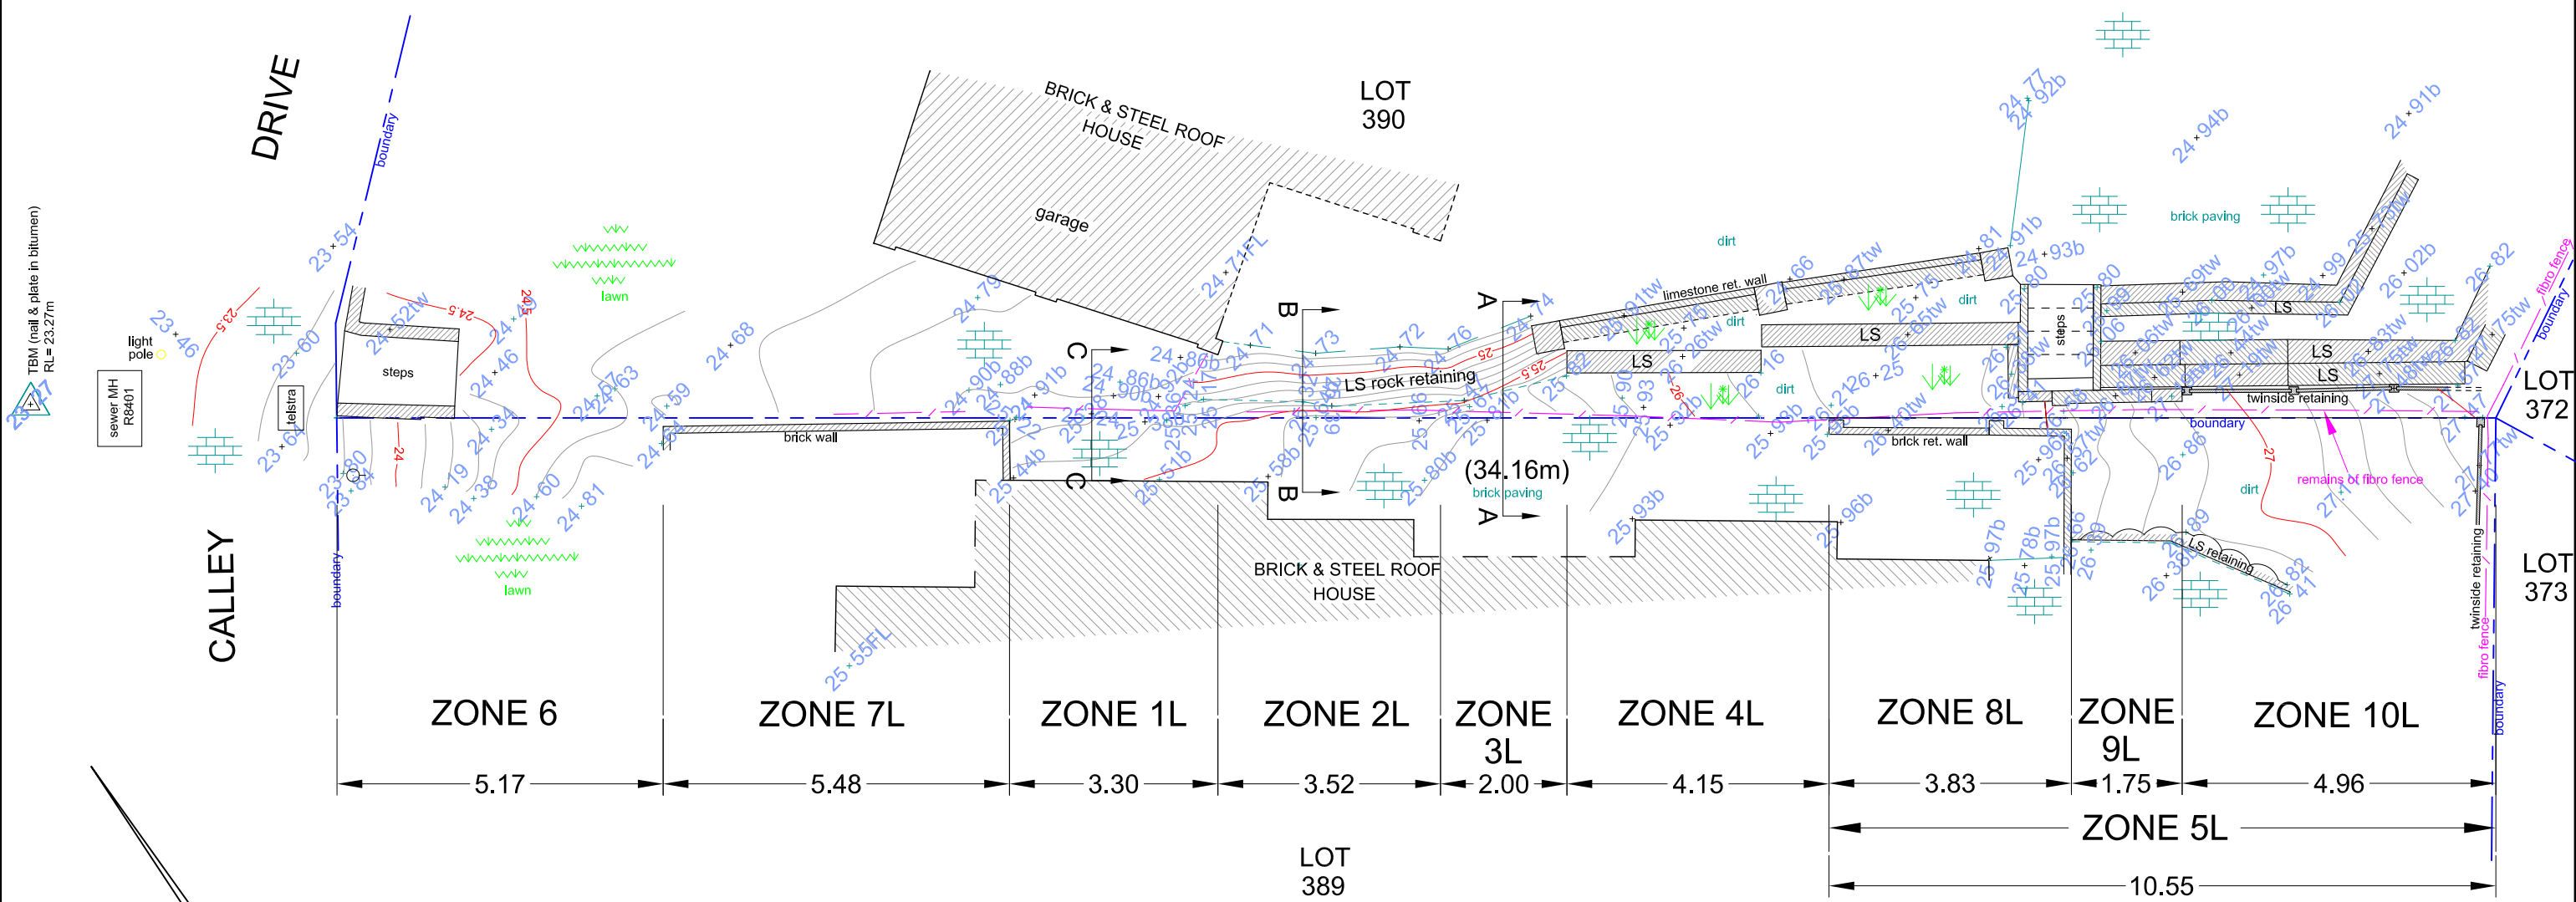


ZONE 6 ZONE 7L ZONE 1L ZONE 2L ZONE 3L ZONE 4L ZONE 8L ZONE 9L ZONE 10L

5.17 5.48 3.30 3.52 2.00 4.15 3.83 1.75 4.96


ZONE 5L

10.55

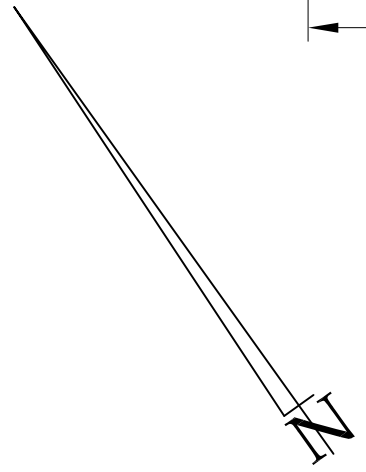

distances and heights in metres

X-SECTIONS:
1:100

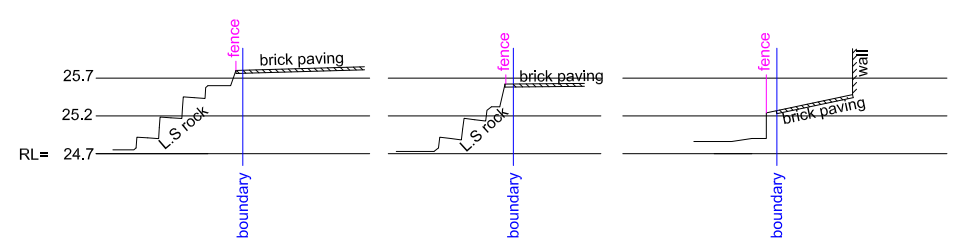

A - A

B - B

C - C

DETAILS		LEGEND	
LOT No:	390	63+48b	spot height on brick paving
C/T:	1709/977		tree (to scale)
PLAN:	15248		brick paving
LA:	Melville		top of wall level
RCODE:	N/A	63+48w	spot height
		63+48	spot height
			garden

SCALE :	1:100 at A3
DATE :	10/8/2020
DATUM :	AHD based on sewer MH R8401
DRAWN :	M.F.G.
DRAWING No : 20534_1_heights_r4	

M.F.GORDON SURVEYS
-(Licensed Surveyor)-
ph 9 371 5448

FEATURE AND LEVEL SURVEY
SOUTH WEST BOUNDARY OF
64 CALLEY DRIVE, LEEMING